
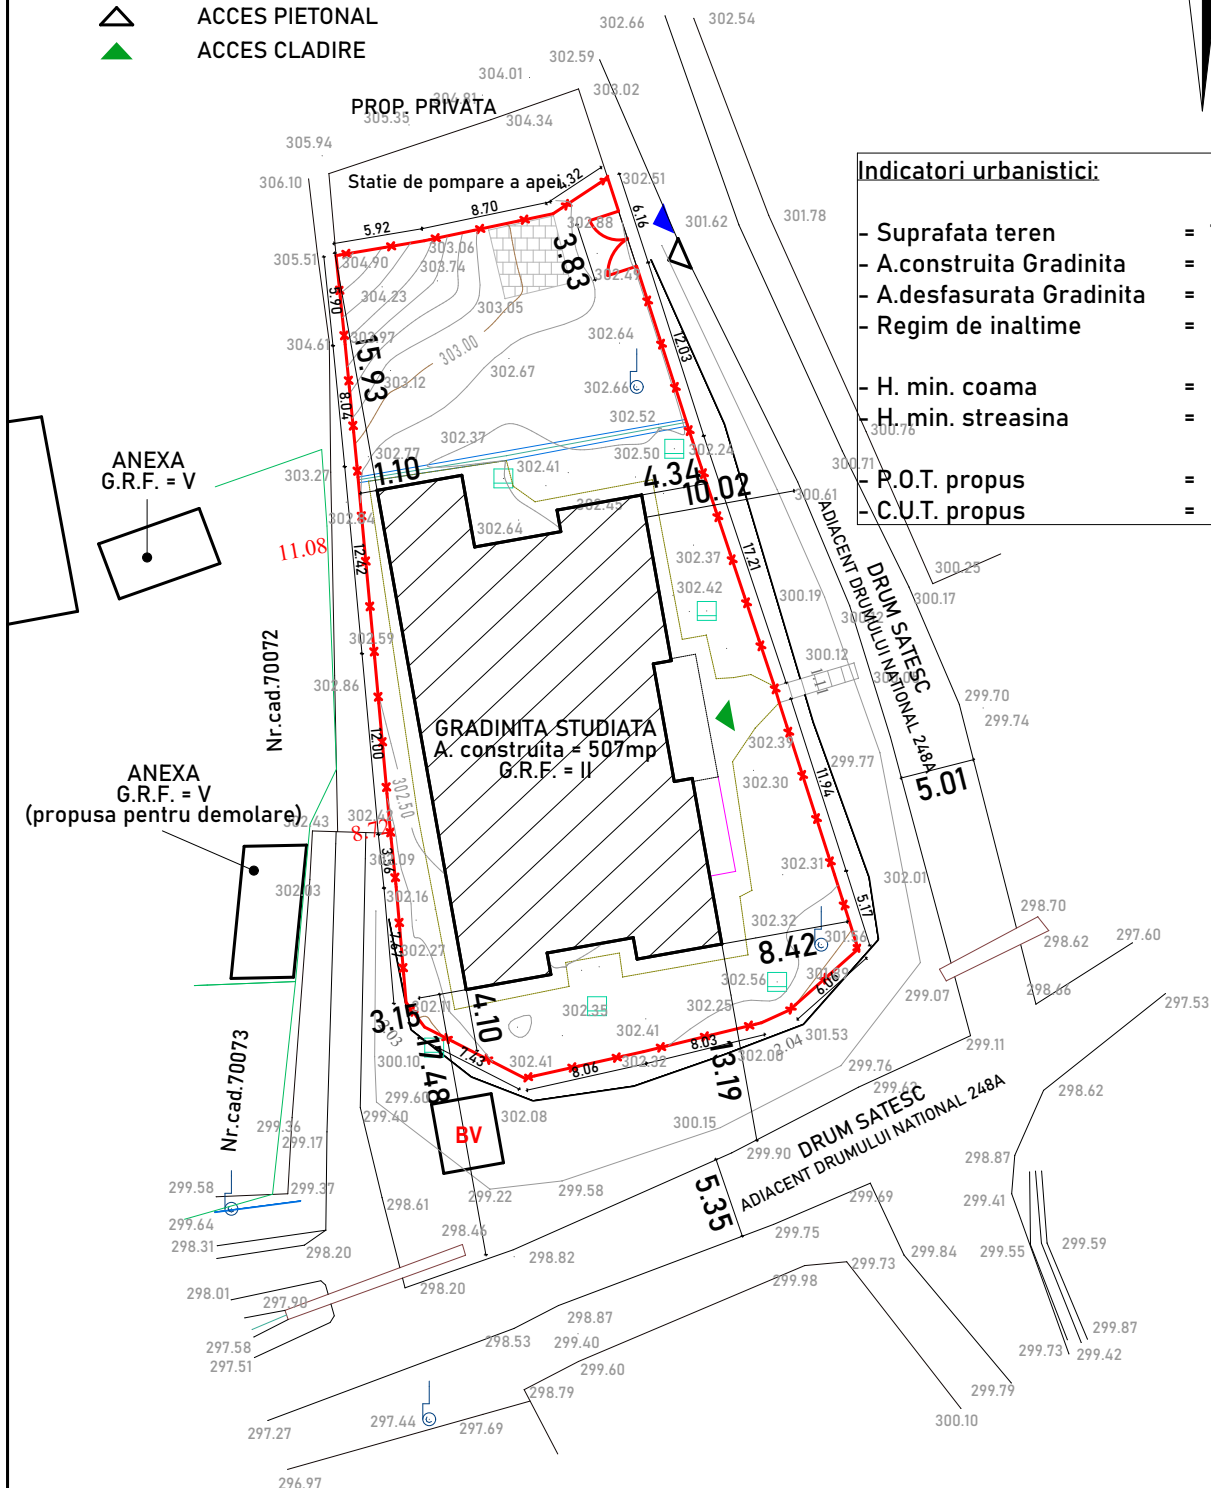


LEGENDA

- x — x — x — LIMITA JURIDICA DE PROPRIETATE
- GRADINITA STUDIATA
- BV BAZIN VIDANJABIL PROPUIS
- ▲ ACCES AUTO
- △ ACCES PIETONAL
- ▲ ACCES CLADIRE

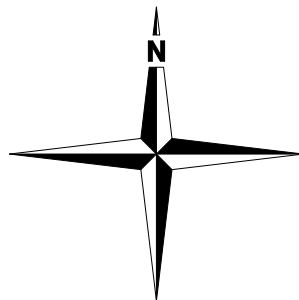

Indicatori urbanistici:

- Suprafata teren = 1595.00mp
- A.construita Gradinita = 507.00mp
- A.desfasurata Gradinita = 507.00mp
- Regim de inaltime = P
- H. min. coama = 6,85 m
- H. min. streasina = 3,55 m
- P.O.T. propus = 31.78%
- C.U.T. propus = 0.32

EXPERT					
VERIFICATOR					
SPECIFICATIE	NUME	SEMNATURA	SPECIFICATIE	REFERAT/EXPERTIZA	NR./DATA
	S.C. ISODRAFT STUDIO + S.R.L. Str. Tutovei Nr. 27, Municipiul Bartad, Judetul Vaslui J37/704/2018 - 40014013 - Telefon: 0766/ 676.246 Email: isodraftstudio@gmail.com			DENUMIRE DOCUMENTATIE:	Proiect: 68/2020
				BENEFICIAR:	Faza: D.T.A.C + P.Th.
SEF PROIECT	arh. ANDREI PICIORLUNG		sc: 1:500	AMPLASAMENT:	Nr. Plansa: U.01
PROIECTAT	arh. BOGDAN BRINDUSESCU		DATA: 2020	SAT RAFAILA, COMUNA RAFAILA, JUDETUL VASLUI	
DESENAT	arh. ANDREI PICIORLUNG			TITLU PLANSA: PLAN DE SITUATIE	